
ENTRE TEXTURAS

PABLO NEGRET DELGADO . APRIL VALLE . OLGA ISABEL AZUELA MORALES

TALLER DE ARQUITECTURA 2017 CARTAGENA

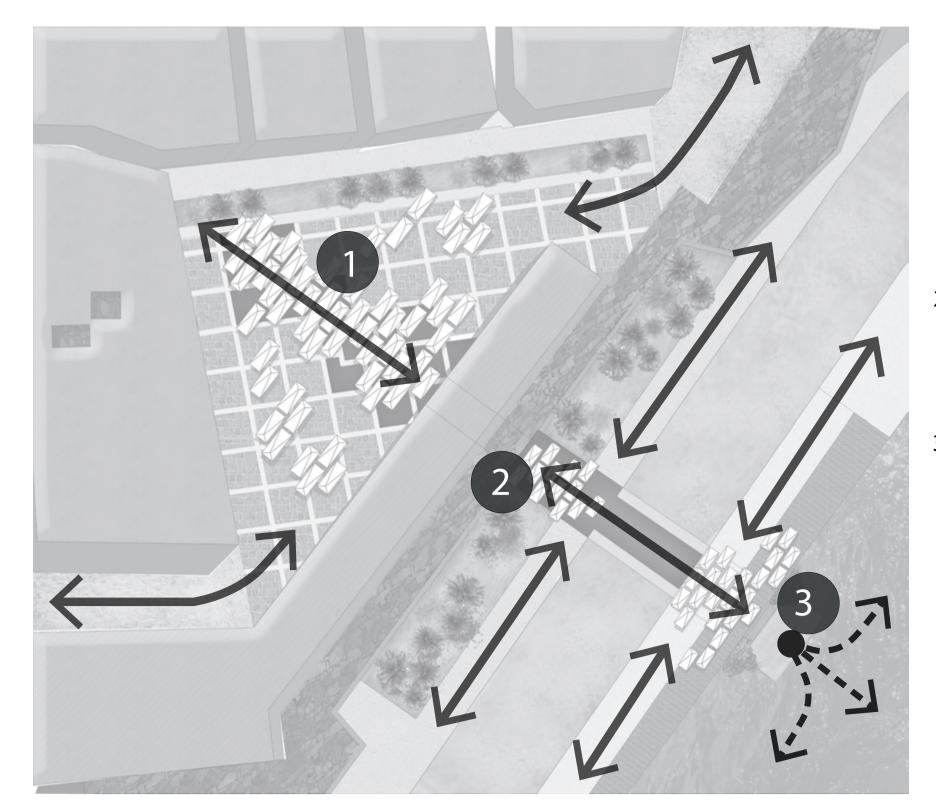


STRATEGY FOR THE PROPOSAL

- 1 TEXTURED CANOPY COVER The different patterns on the canopy provides shade for users of the plaza. The patterns created by the shadows vary depending on the time of the day. The canopy cover is made from woven bamboo and timber. Permeable pavement improves stormwater runoff to avoid flooding and cools down the surface temperature of the ground in the plaza.
- 2 The canopy cover continues along the route leading from the plaza to the harbour. It also calls attention towards the historic gate (Puerta de la Aduana) on this section of the wall.
- **3** WATERFRONT the canopies provide a shaded area along the footpath on the waterfront. A floating pool extends the public area to the harbour, providing a recreational and social space in this area. The pool may be transported to other strategic locations in Cartagena. A hidden water tank underneath the platform stores water collected from the canopies for use for the pool or irrigation of the park nearby. From this point, users have views of the wall in addition to the Conference Centre across the harbour. across the harbour.


↔ PEDESTRIAN MOVEMENT




SITE CONTEXT

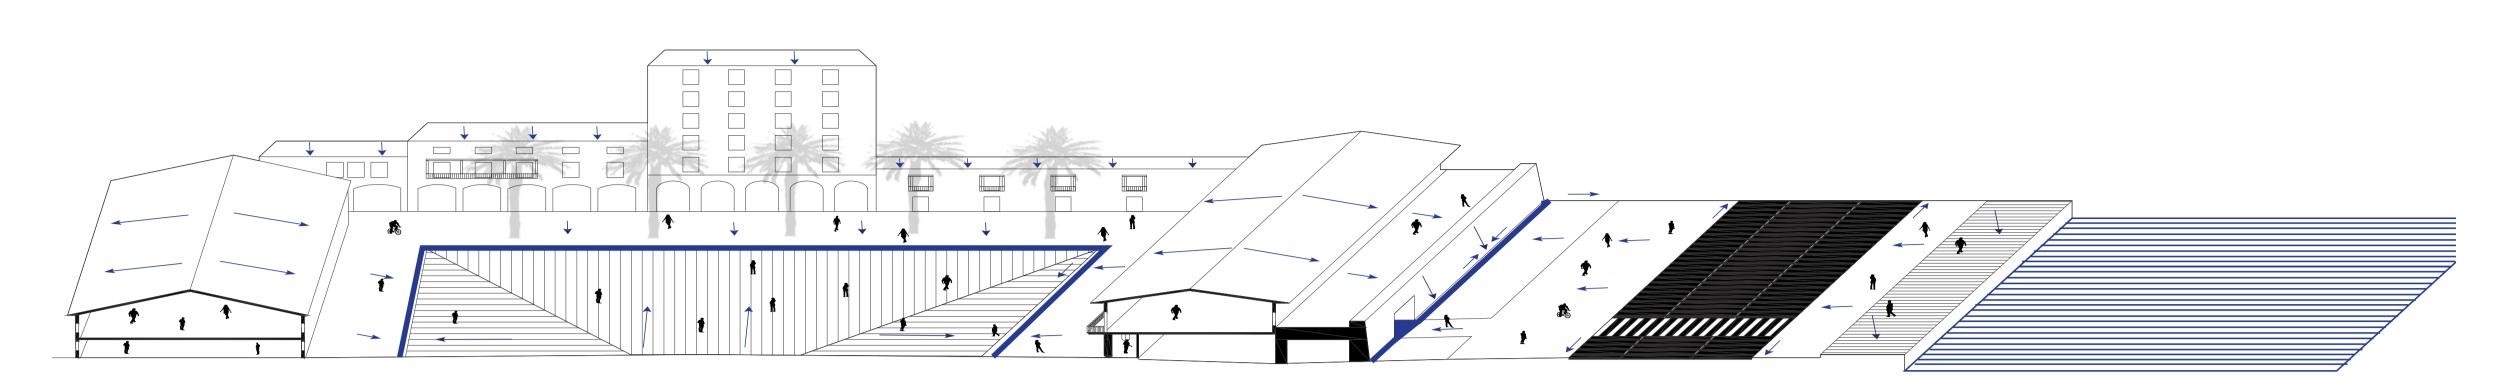


WATER MOVEMENT ON SITE

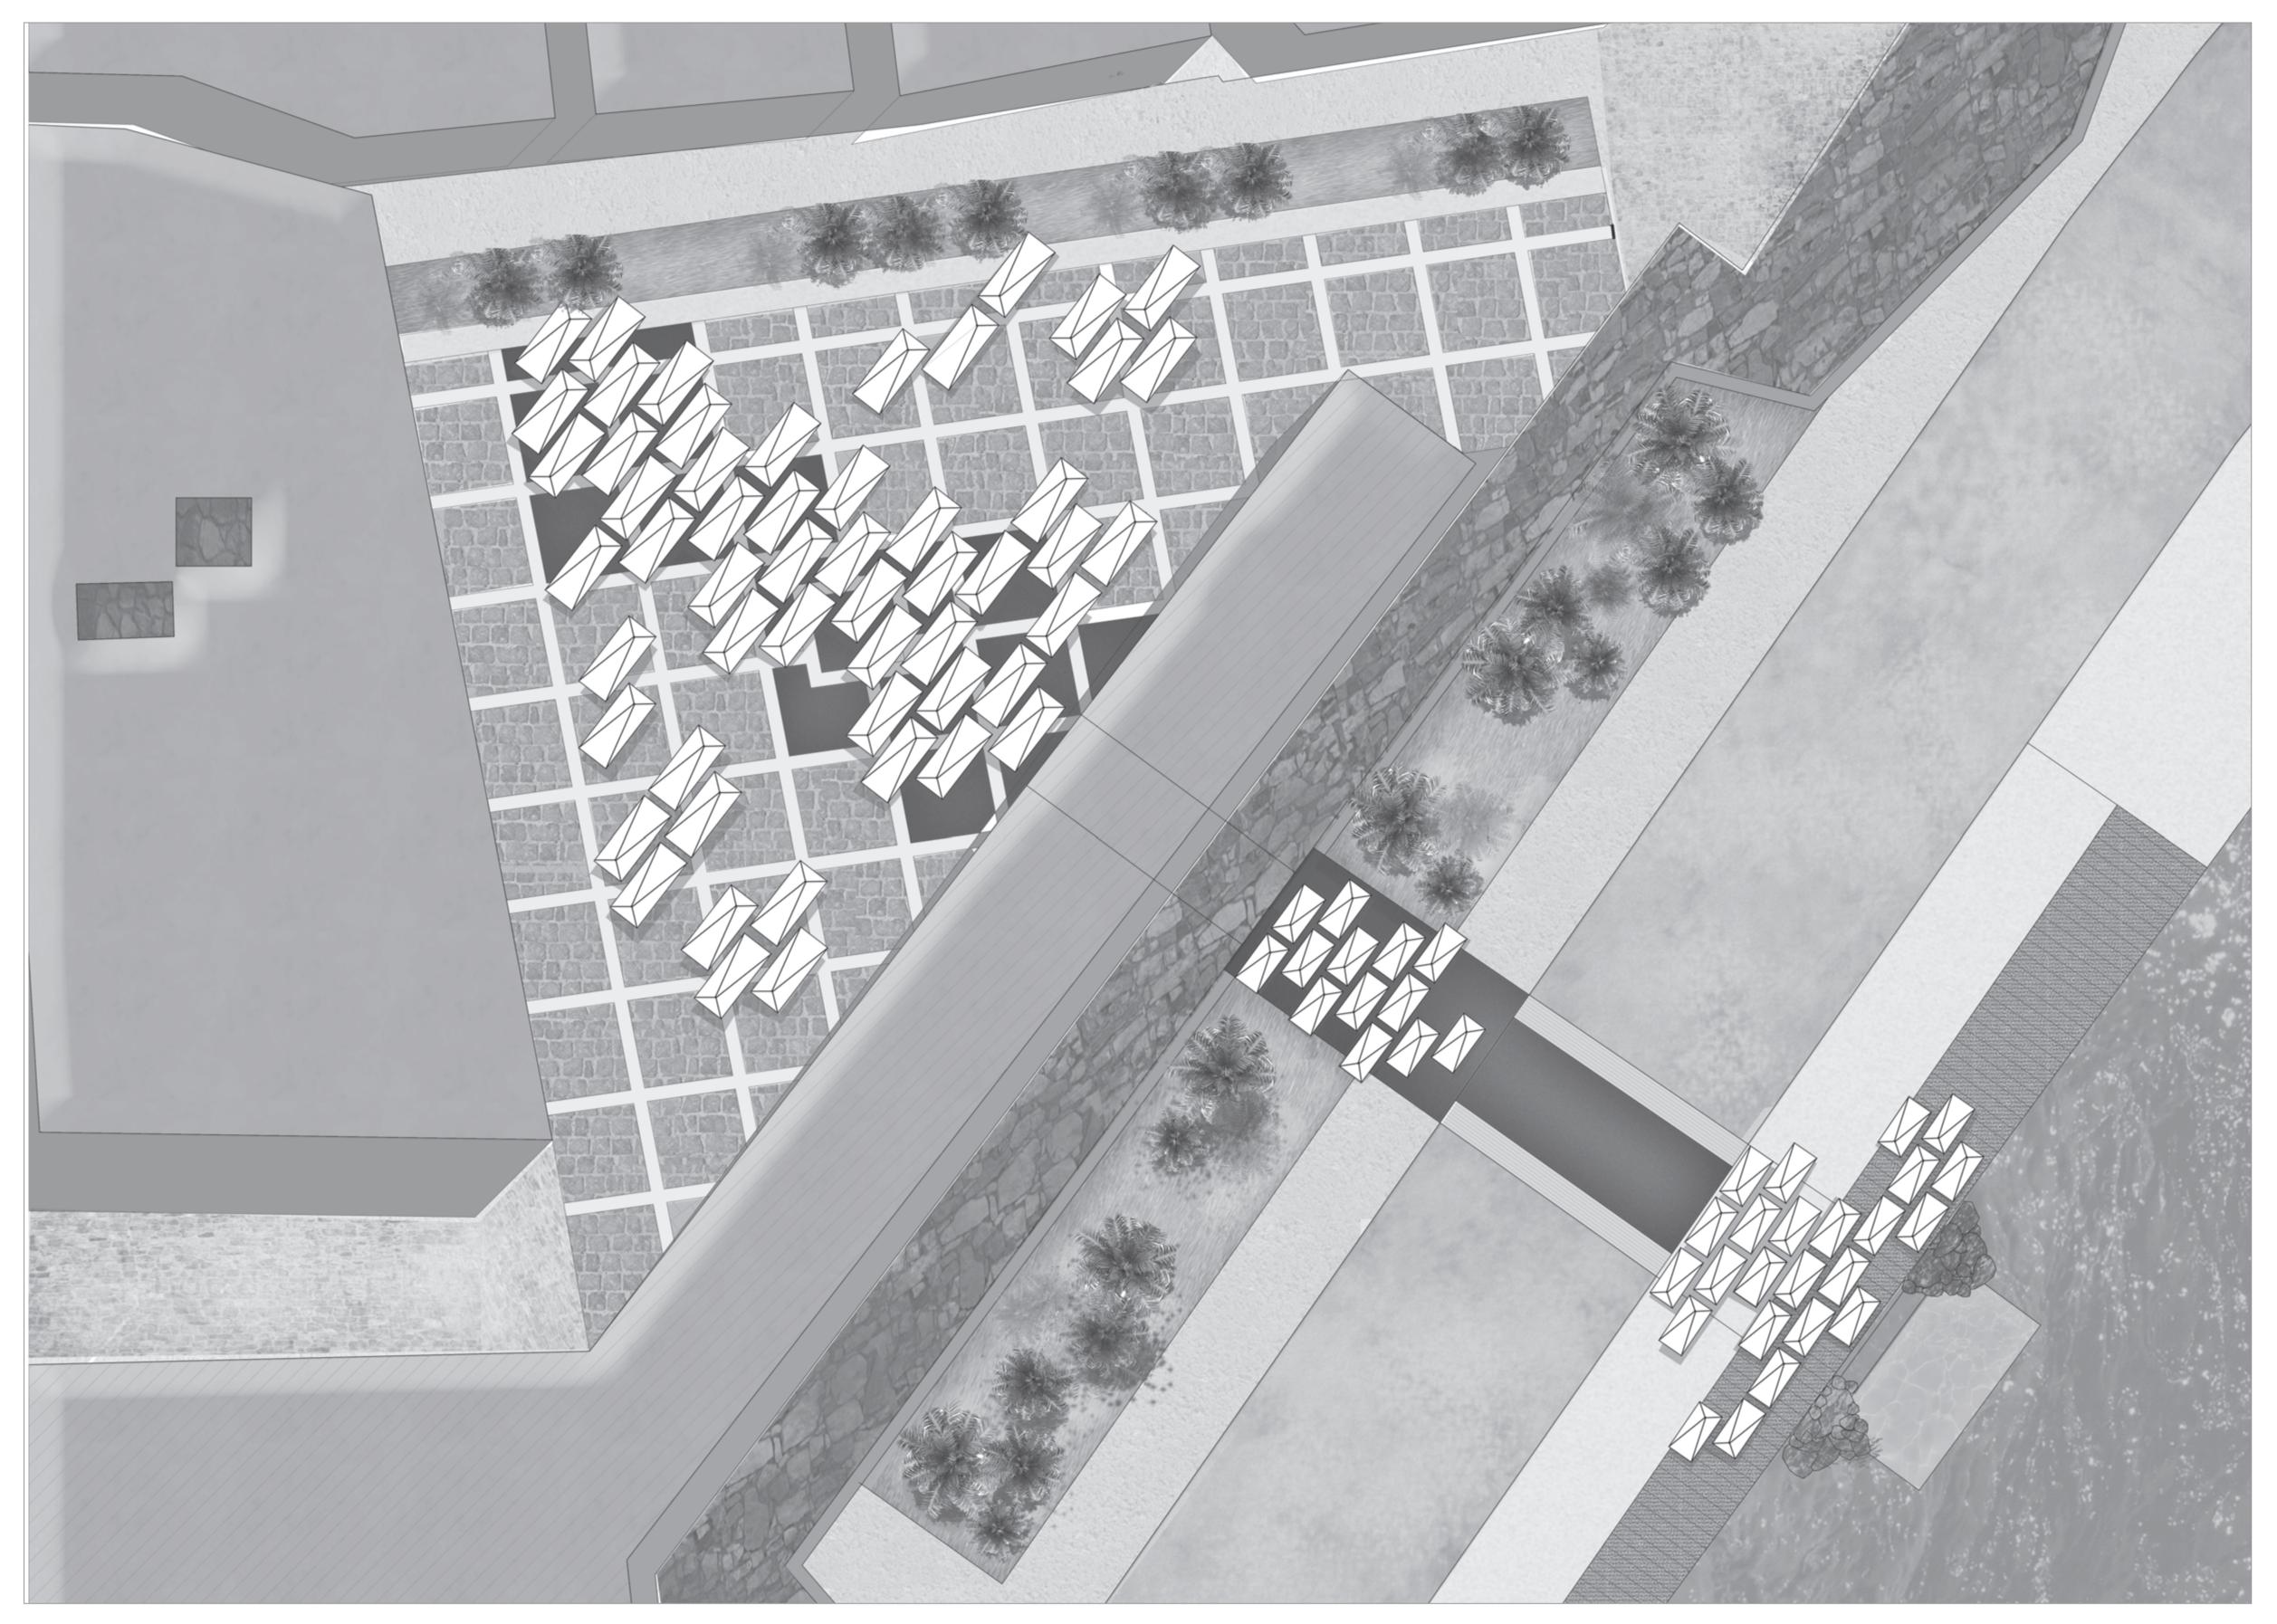

ROOF PLAN IN CONTEXT

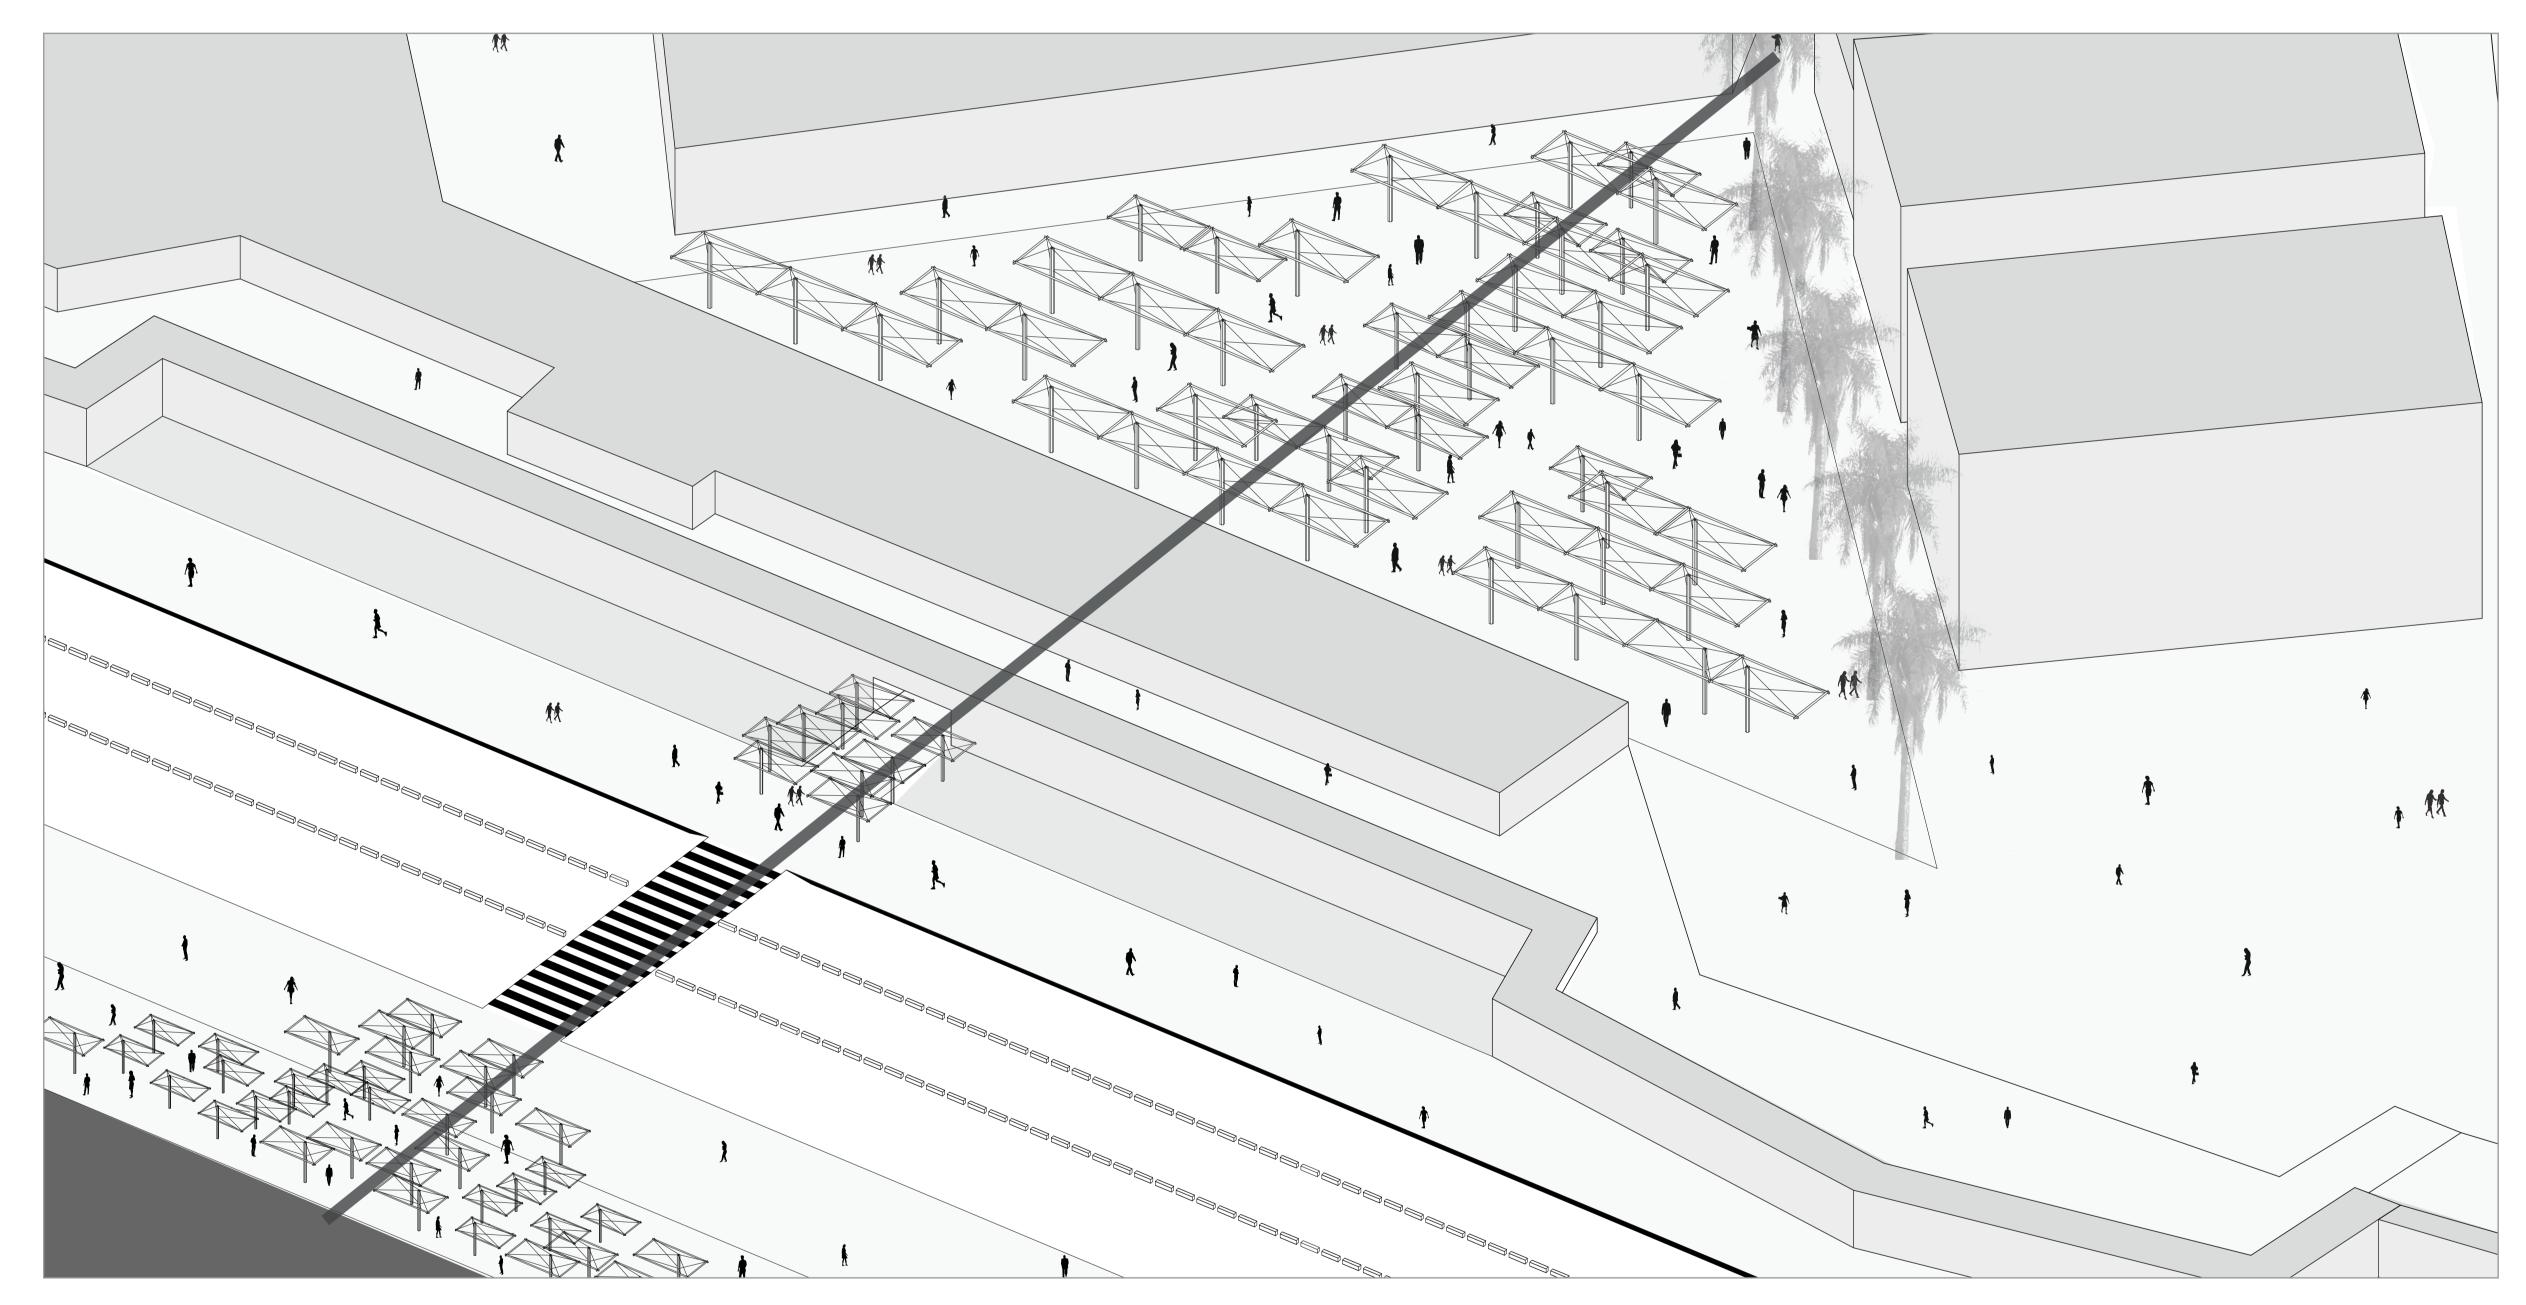

AXONOMETRIC DRAWING OF SCHEME

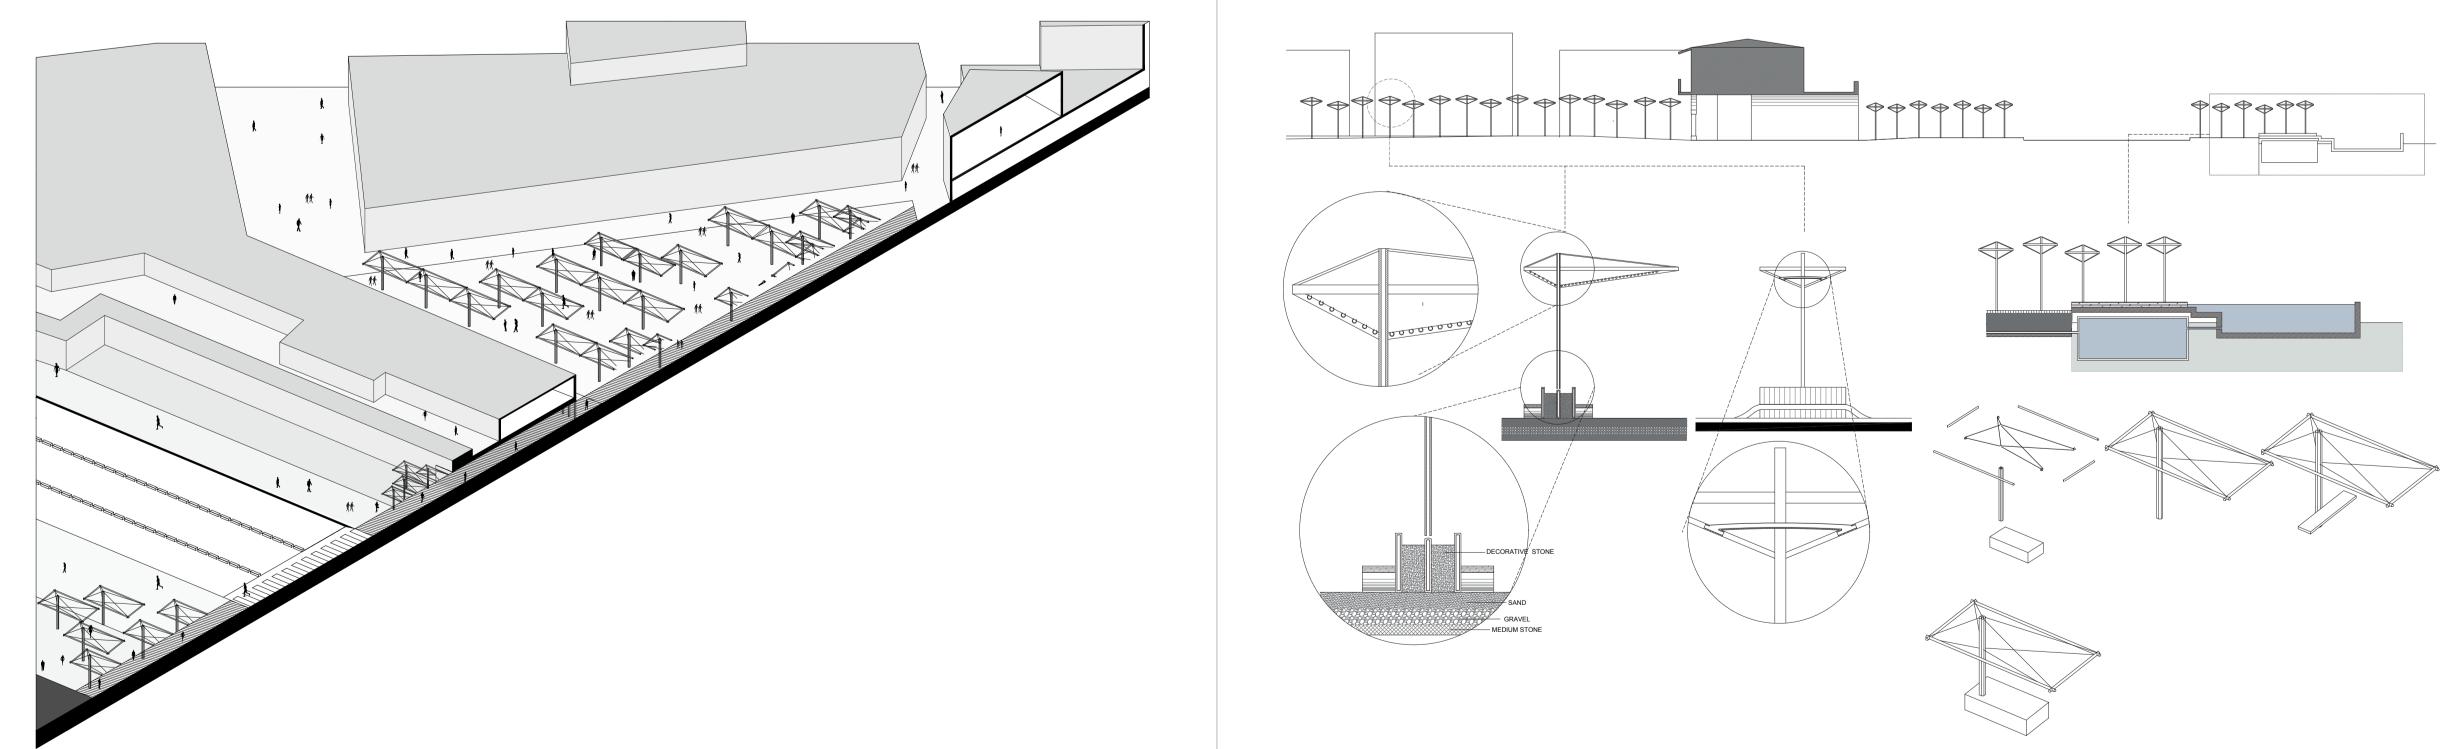

SITE SECTION WITH DETAILS

0.10 0.10 2.00 -0.90 — -0.90 Diferentes patrones con la misma madera 0.10 С D ESCALA 1:50 4.00 || | | 2.85 ۱Ĵ۱ ENSAMBLE DE UNIONES 0.10 ESCALA 1:25 ESCALA 1:25 G F Н PATTERN CONSTRUCTION DRAWINGS FOR PROTOTYPE ARRANGEMENT CANOPY PATTERNS No existe Dieterency Plazo No existe conexion entite esta dos puntos aneard near

SKETCHES AND CONCEPTS

SECTIONAL PERSPECTIVE