

ABRIENDO


PASOS

Jose Antonio Fernandez
Fernanda Veliz
Tom Eberhard
Maria Paola Jaramillo Martinez



1:2000

Section of Proposal

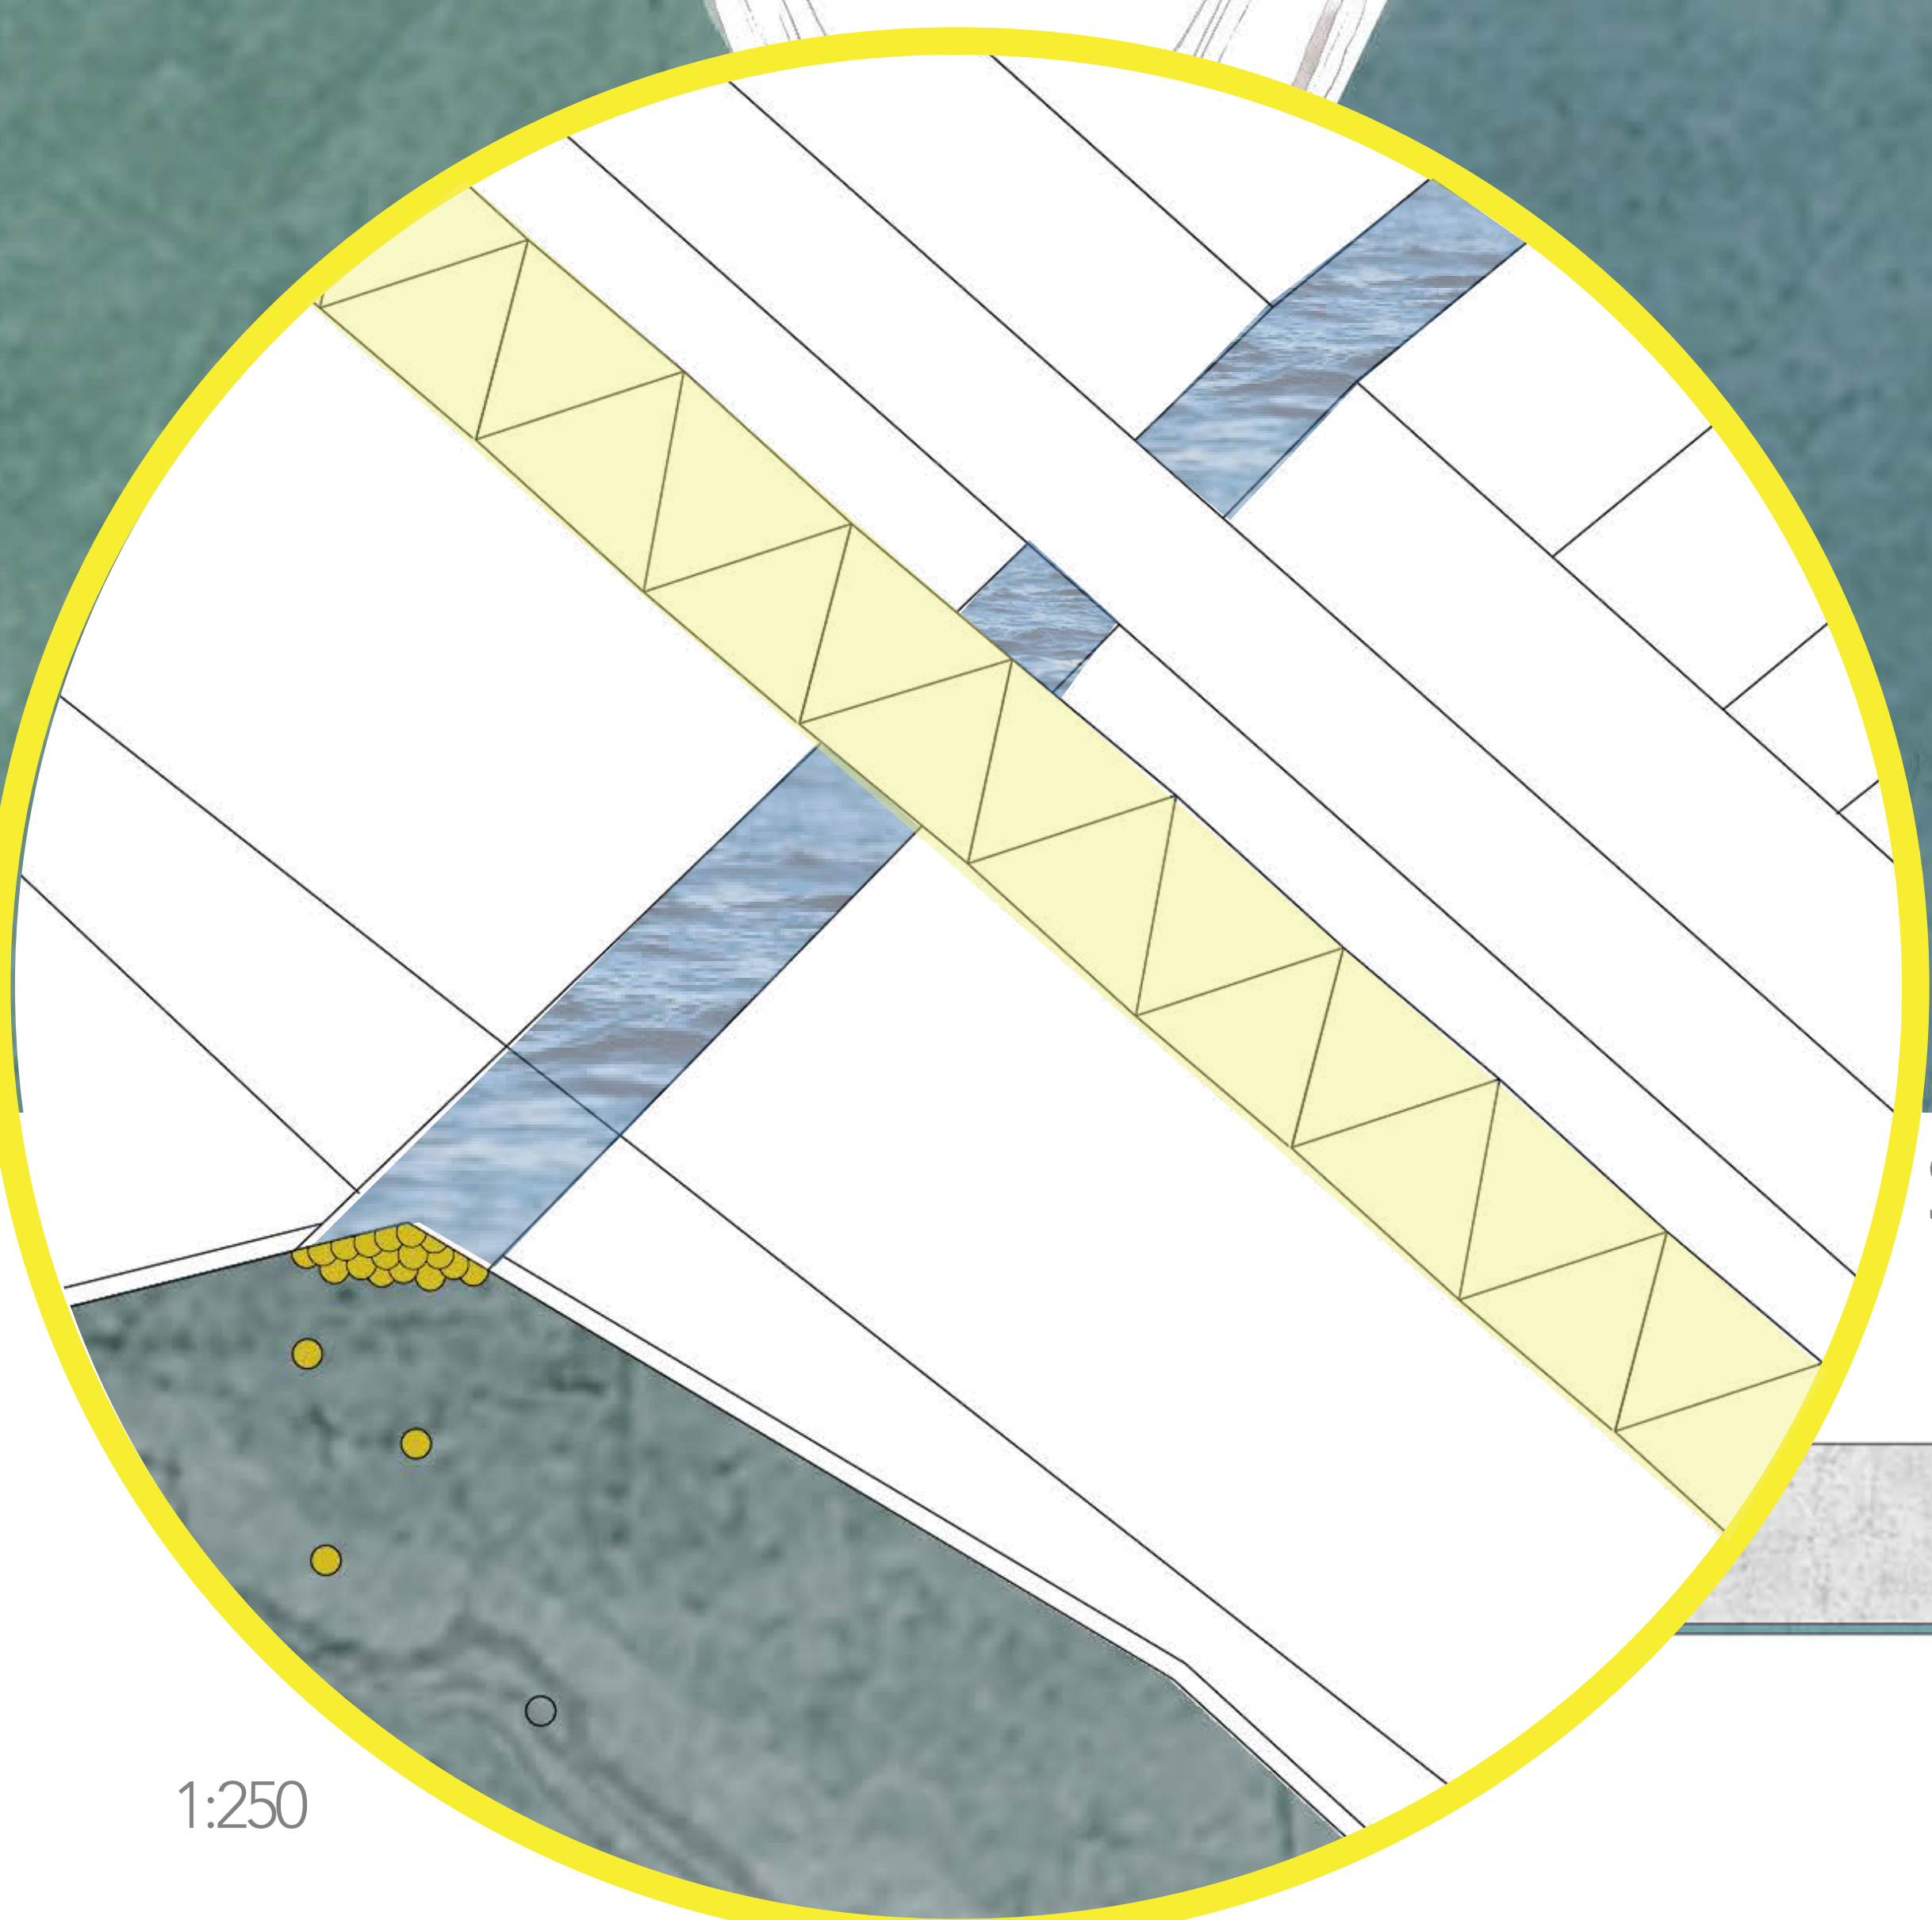


1:250



1:250

Section of Existing Site

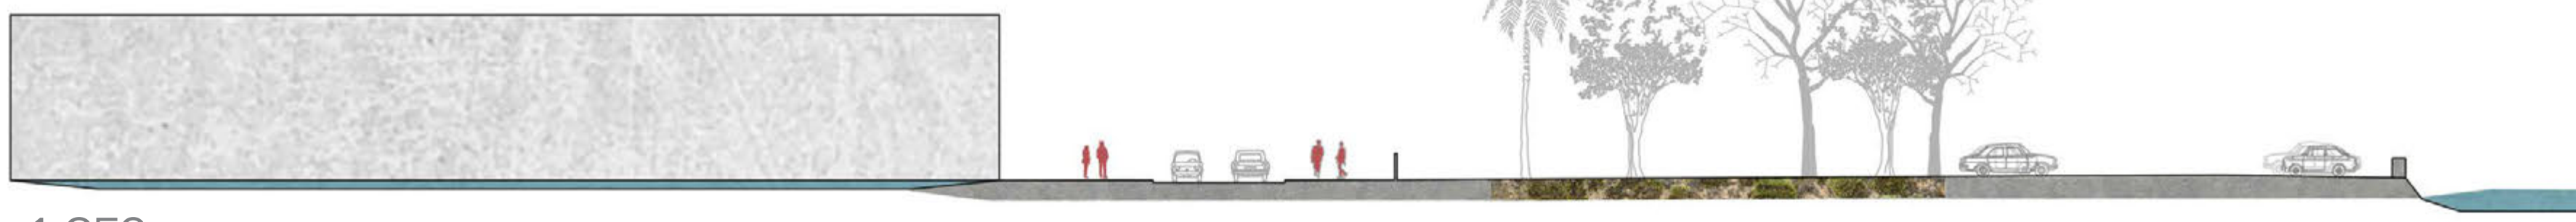


1:250



Process And Materiality



Intervention → Module → Materiality → Water

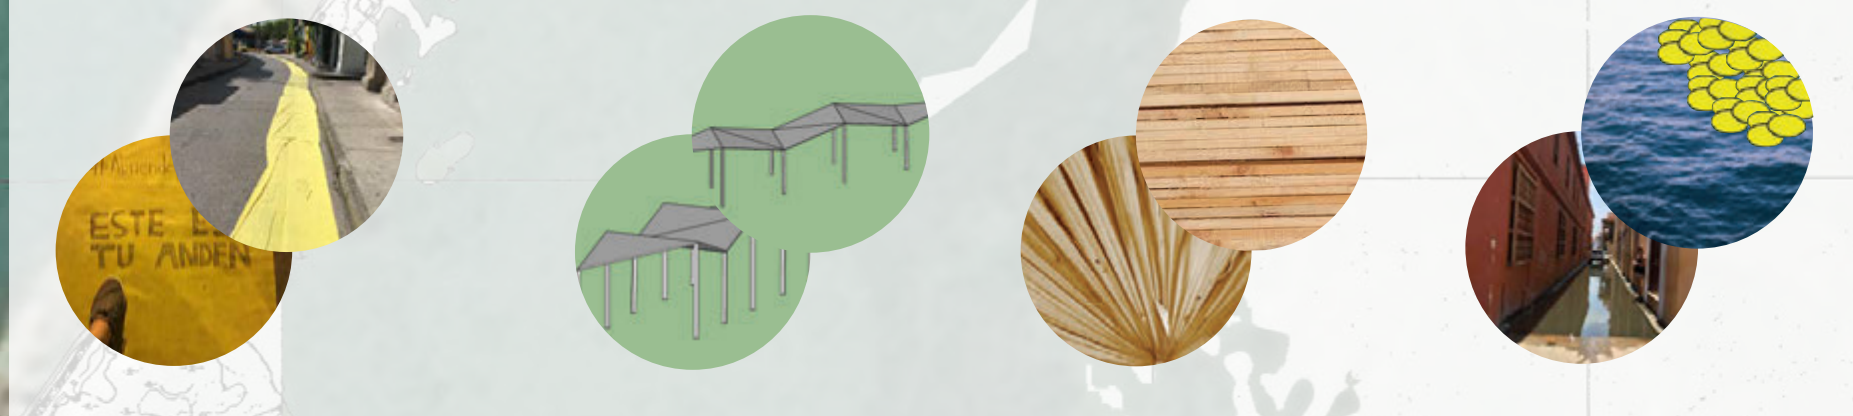

The intervention provided a safe pedestrian connection between the old city and Trinidad Square.
The new structure forms a shaded connection for pedestrians.
The project uses traditional building materials: wood and palm leaves.
The construction of a multi-level staircase connects pedestrians to the water.

Material Specifics


Incorporating Water into the Shelter

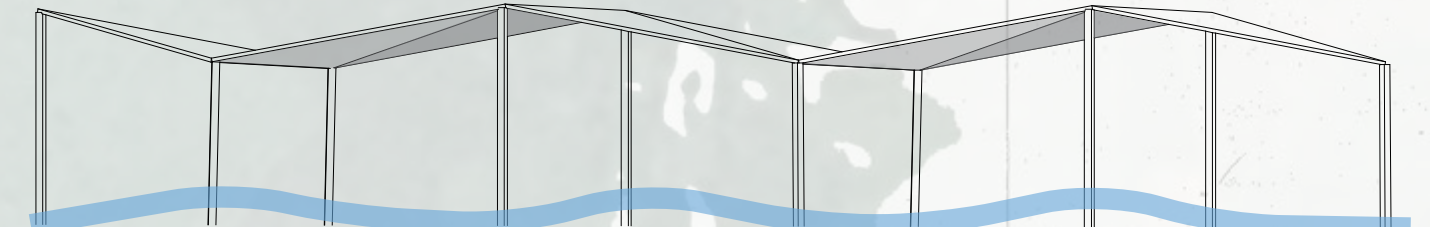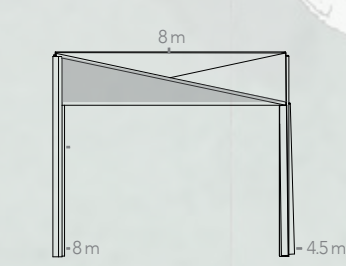


Storm water is captured from the flooded streets of Getsemani and is redirected through different sections of the pedestrian walkway.

Detailed Construction


Wooden Beams and Joinery

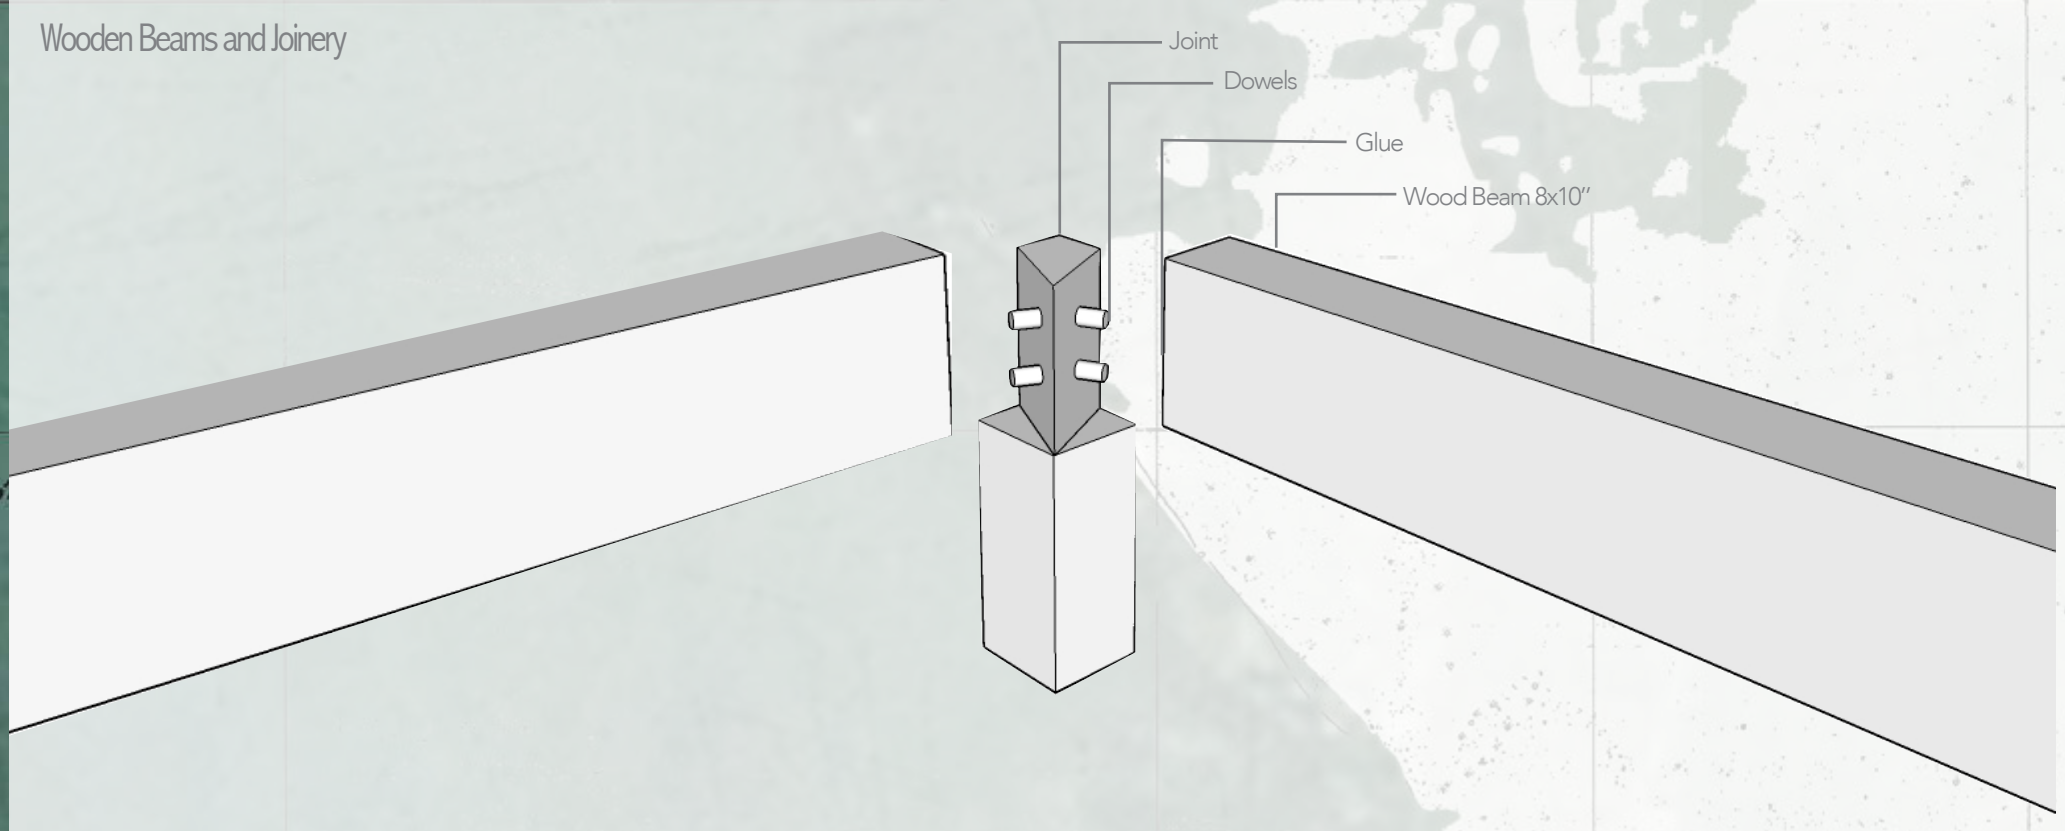

Palm Leave Pattern

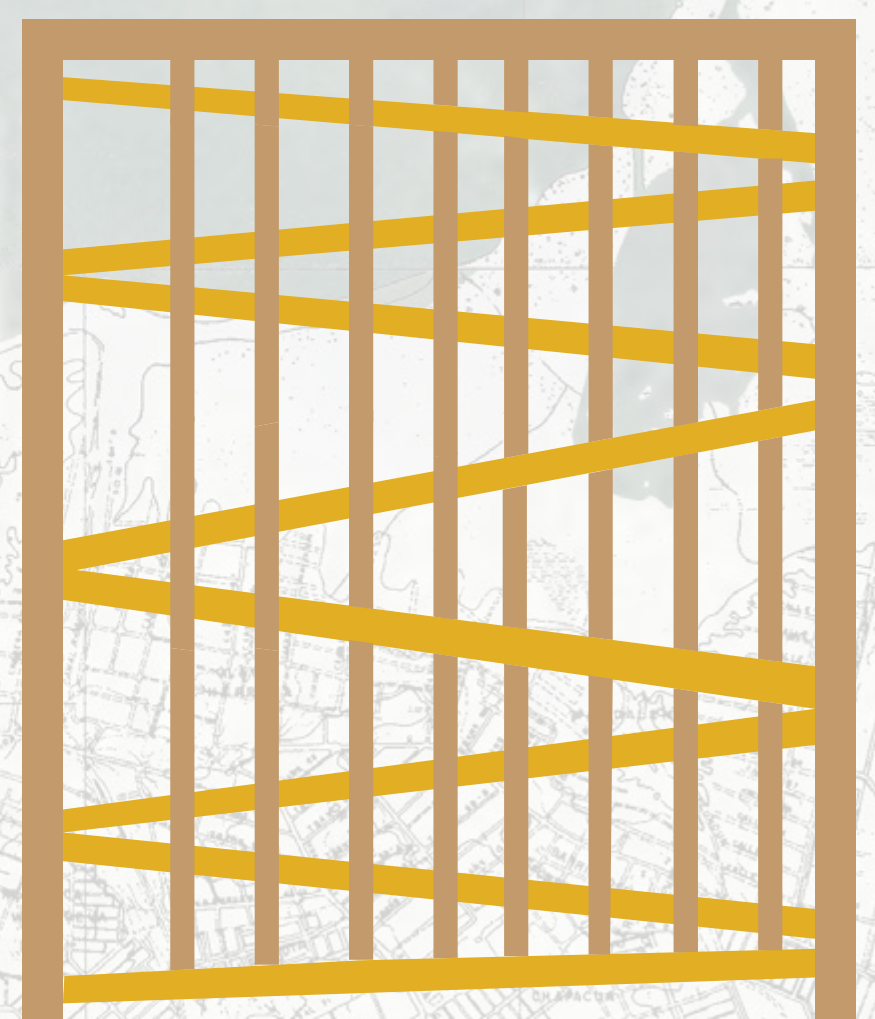

Visual Representation

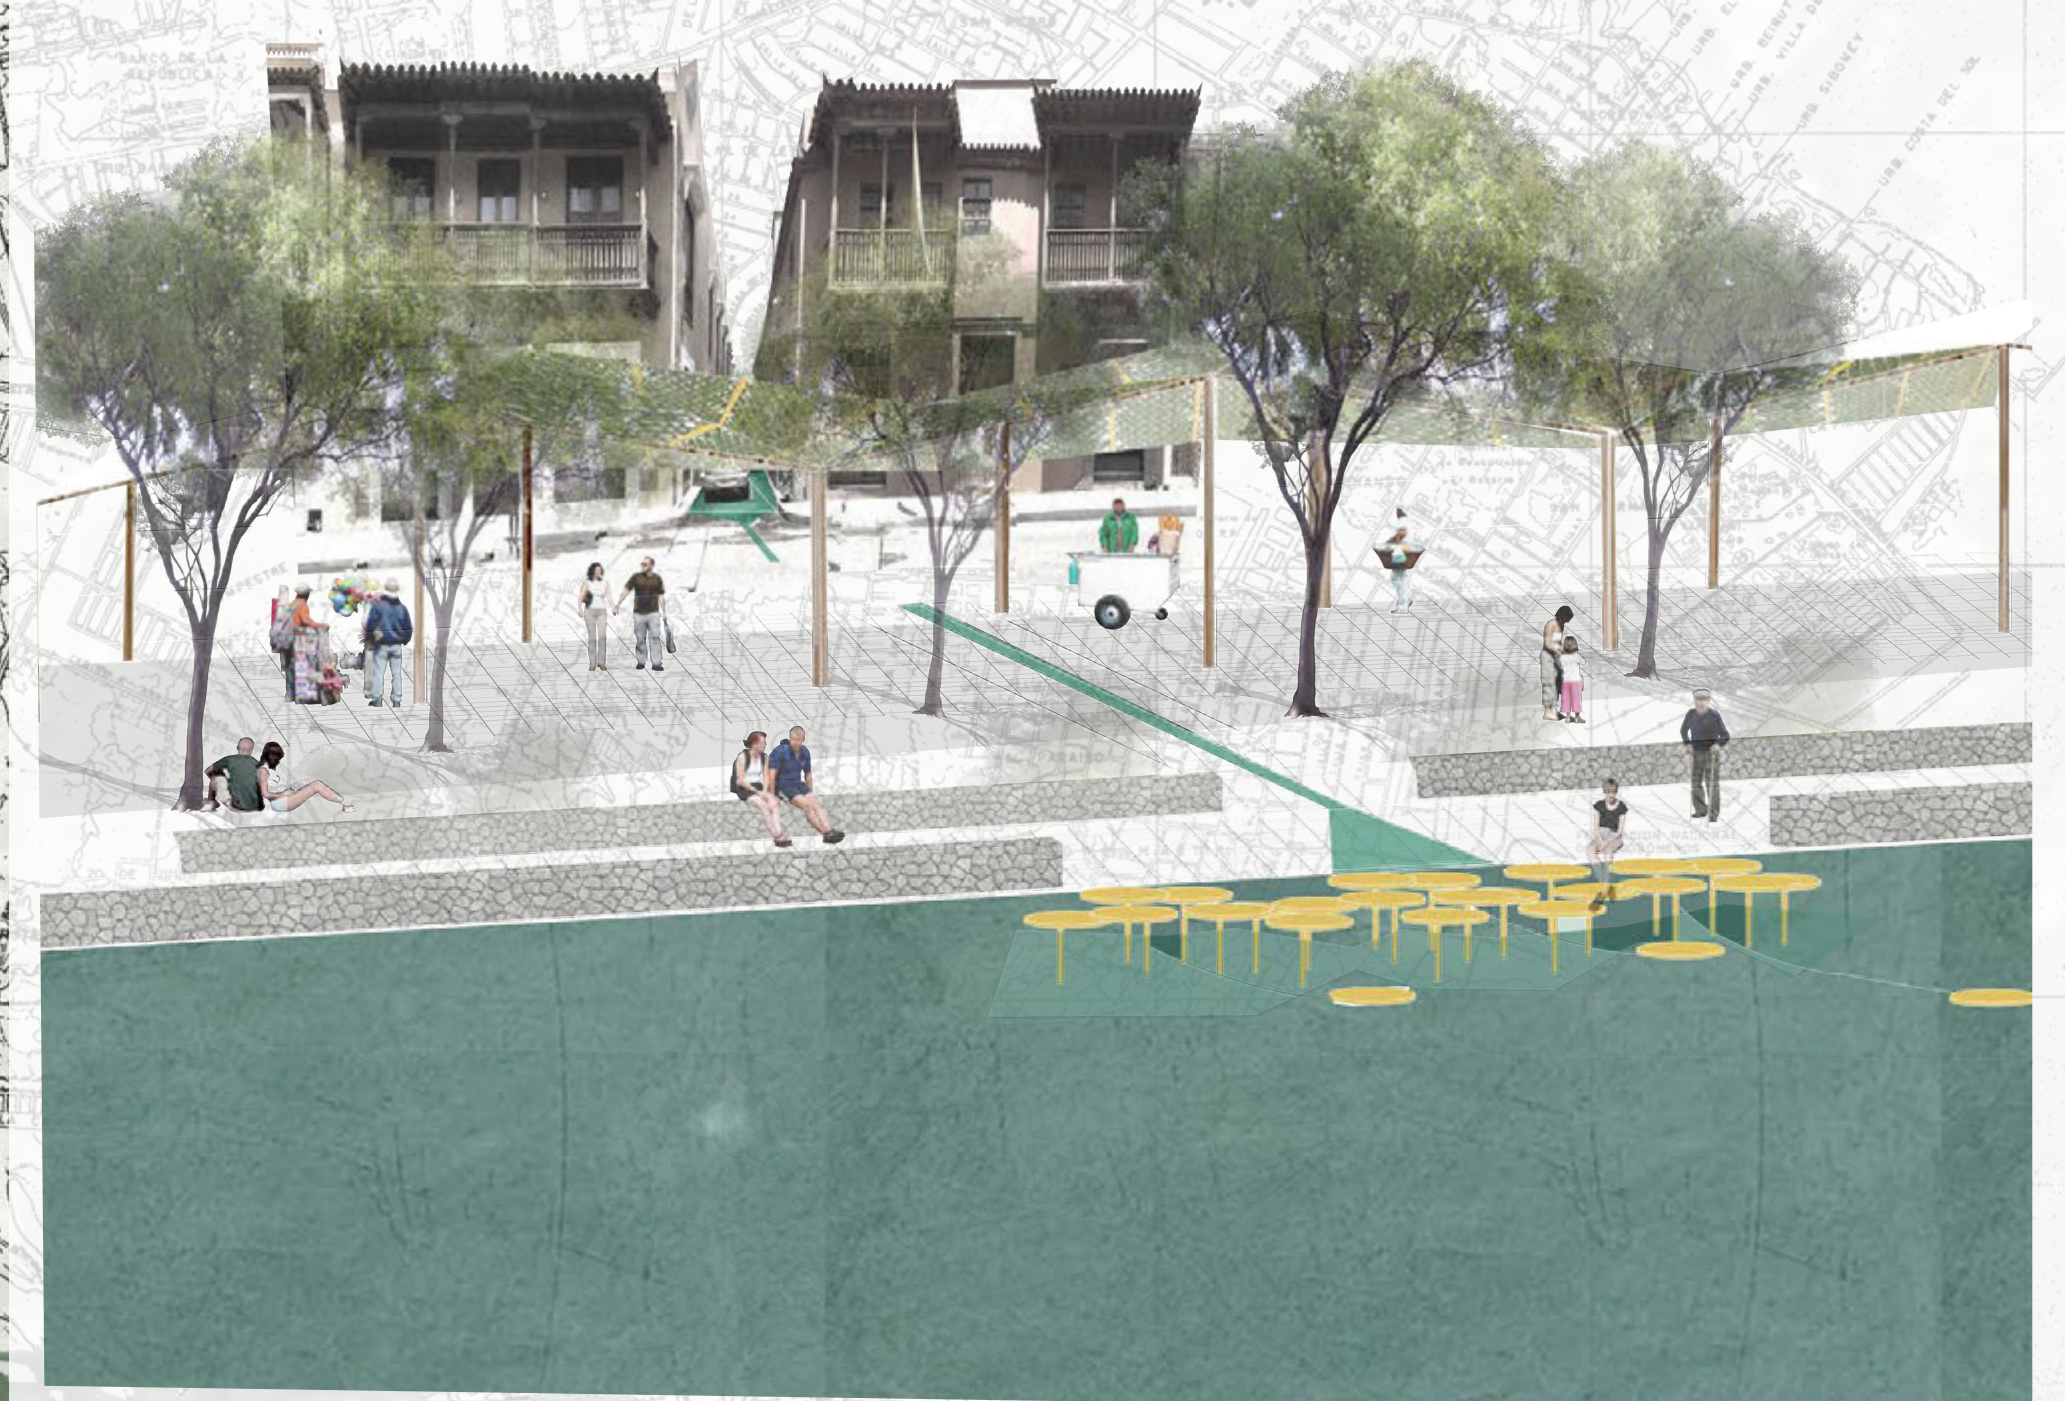

1:10000